



(90'x30') One Storey Reinforced Concrete School Building

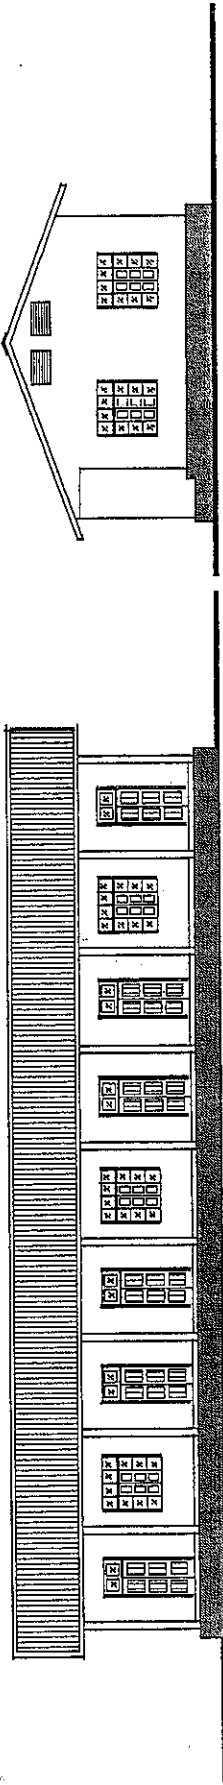

SIDE VIEW

FRONT VIEW

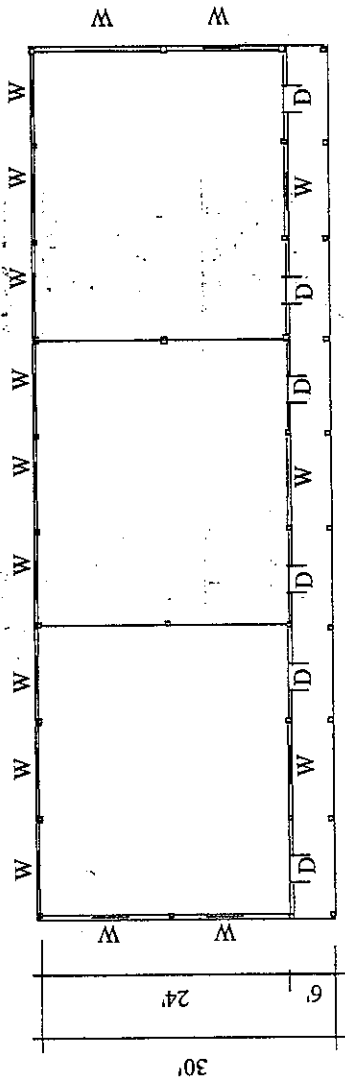

30'
24'
9'
10' 10' 10' 10' 90'

PLAN VIEW


CONCRETE FLOOR

To CEILING HEIGHT --- 12' - 0"

Door --7' Ht. x 4'

Window --4' Ht. x 6'

(90'x30') One Storey Reinforced Concrete School Building

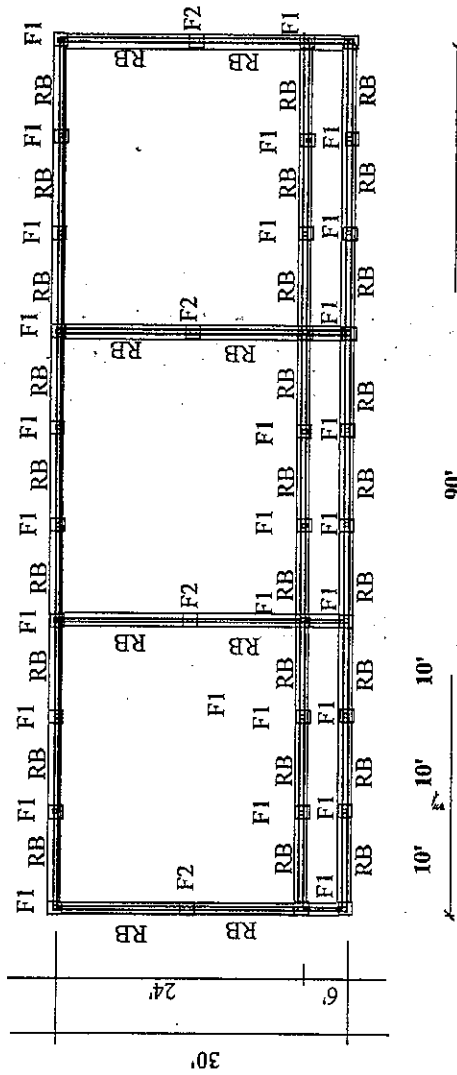

FOUNDATION PLAN

